

OWNER

Dewey Beach Enterprises, Inc
112 Dickinson Street
Dewey Beach, Delaware 19971
(302) 227-4333

GENERAL CONTRACTOR

DAYSTAR SILLS
330 WATER STREET
WILMINGTON, DELAWARE 19804
(302) 633-1421

CONSULTANT

CONSULTANT

SEAL

ARCHITECT

ARCHITECTURAL CONCEPTS, PC

Architecture and Interior Design
161 Woodlandville, L. Aik
Box 23, Millsboro, DE
James C. Chang, III, AIA
www.acconcepts.com
610.531.1597 610.573.1597
The General Masonry
Company
2000 Northwood Drive
Eden, Pennsylvania 15941
Eden, Lancaster, Philadelphia

PROJECT

RUDDERTOWNE

S.E. CORNER DICKINSON ST
AND COASTAL HIGHWAY
DEWEY BEACH, DE 19971
SUSSEX COUNTY

REVISIONS

No.	Date	Revision
1	11/26/12	REVISED CORNICE

Sheet Title:
EXTERIOR WALL SECTIONS

Issue Printed: ISSUE FOR PERING
Issue Date: NOVEMBER 19, 2012

Drawing Scale: AS NOTED

Drawing File: C:\114253\ruddertown\dwg\Issue For Per
Drawing Title: EXTERIOR WALL SECTIONS
Drawing No.: J. CHERRY

File Name: 11-4253
Tag Scale: 1:1

Project Number: 11-4253
Drawing No.: 00 00

OWNER

Dewey Beach Enterprises, Inc
112 Dickinson Street
Dewey Beach, Delaware 19971
(302) 227-4333

GENERAL CONTRACTOR

DAYSTAR SILLS
330 WATER STREET
WILMINGTON, DELAWARE 19804
(302) 633-1421

CONSULTANT

CONSULTANT

SEAL

ARCHITECT

ARCHITECTURAL CONCEPTS, PC

Architecture and Interior Design
161 Woodlandville, L. Aik
Box 23, Millsboro, DE
James C. Chang, III, AIA
www.acconcepts.com
610.531.1597 610.573.1597
The General Masonry
Company
2000 Northwood Drive
Eden, Pennsylvania 15941
Eden, Lancaster, Philadelphia

PROJECT

RUDDERTOWNE

S.E. CORNER DICKINSON ST
AND COASTAL HIGHWAY
DEWEY BEACH, DE 19971
SUSSEX COUNTY

REVISIONS

No.	Date	Revision
1	11/26/12	REVISED CORNICE

Sheet Title:
EXTERIOR WALL SECTIONS


Issue Printed: ISSUE FOR PERING
Issue Date: NOVEMBER 19, 2012

Drawing Scale: AS NOTED

Drawing File: C:\114253\ruddertown\dwg\Issue For Per
Drawing Title: EXTERIOR WALL SECTIONS
Drawing No.: J. CHERRY

File Name: 11-4253
Tag Scale: 1:1


Project Number: 11-4253
Drawing No.: 00 00

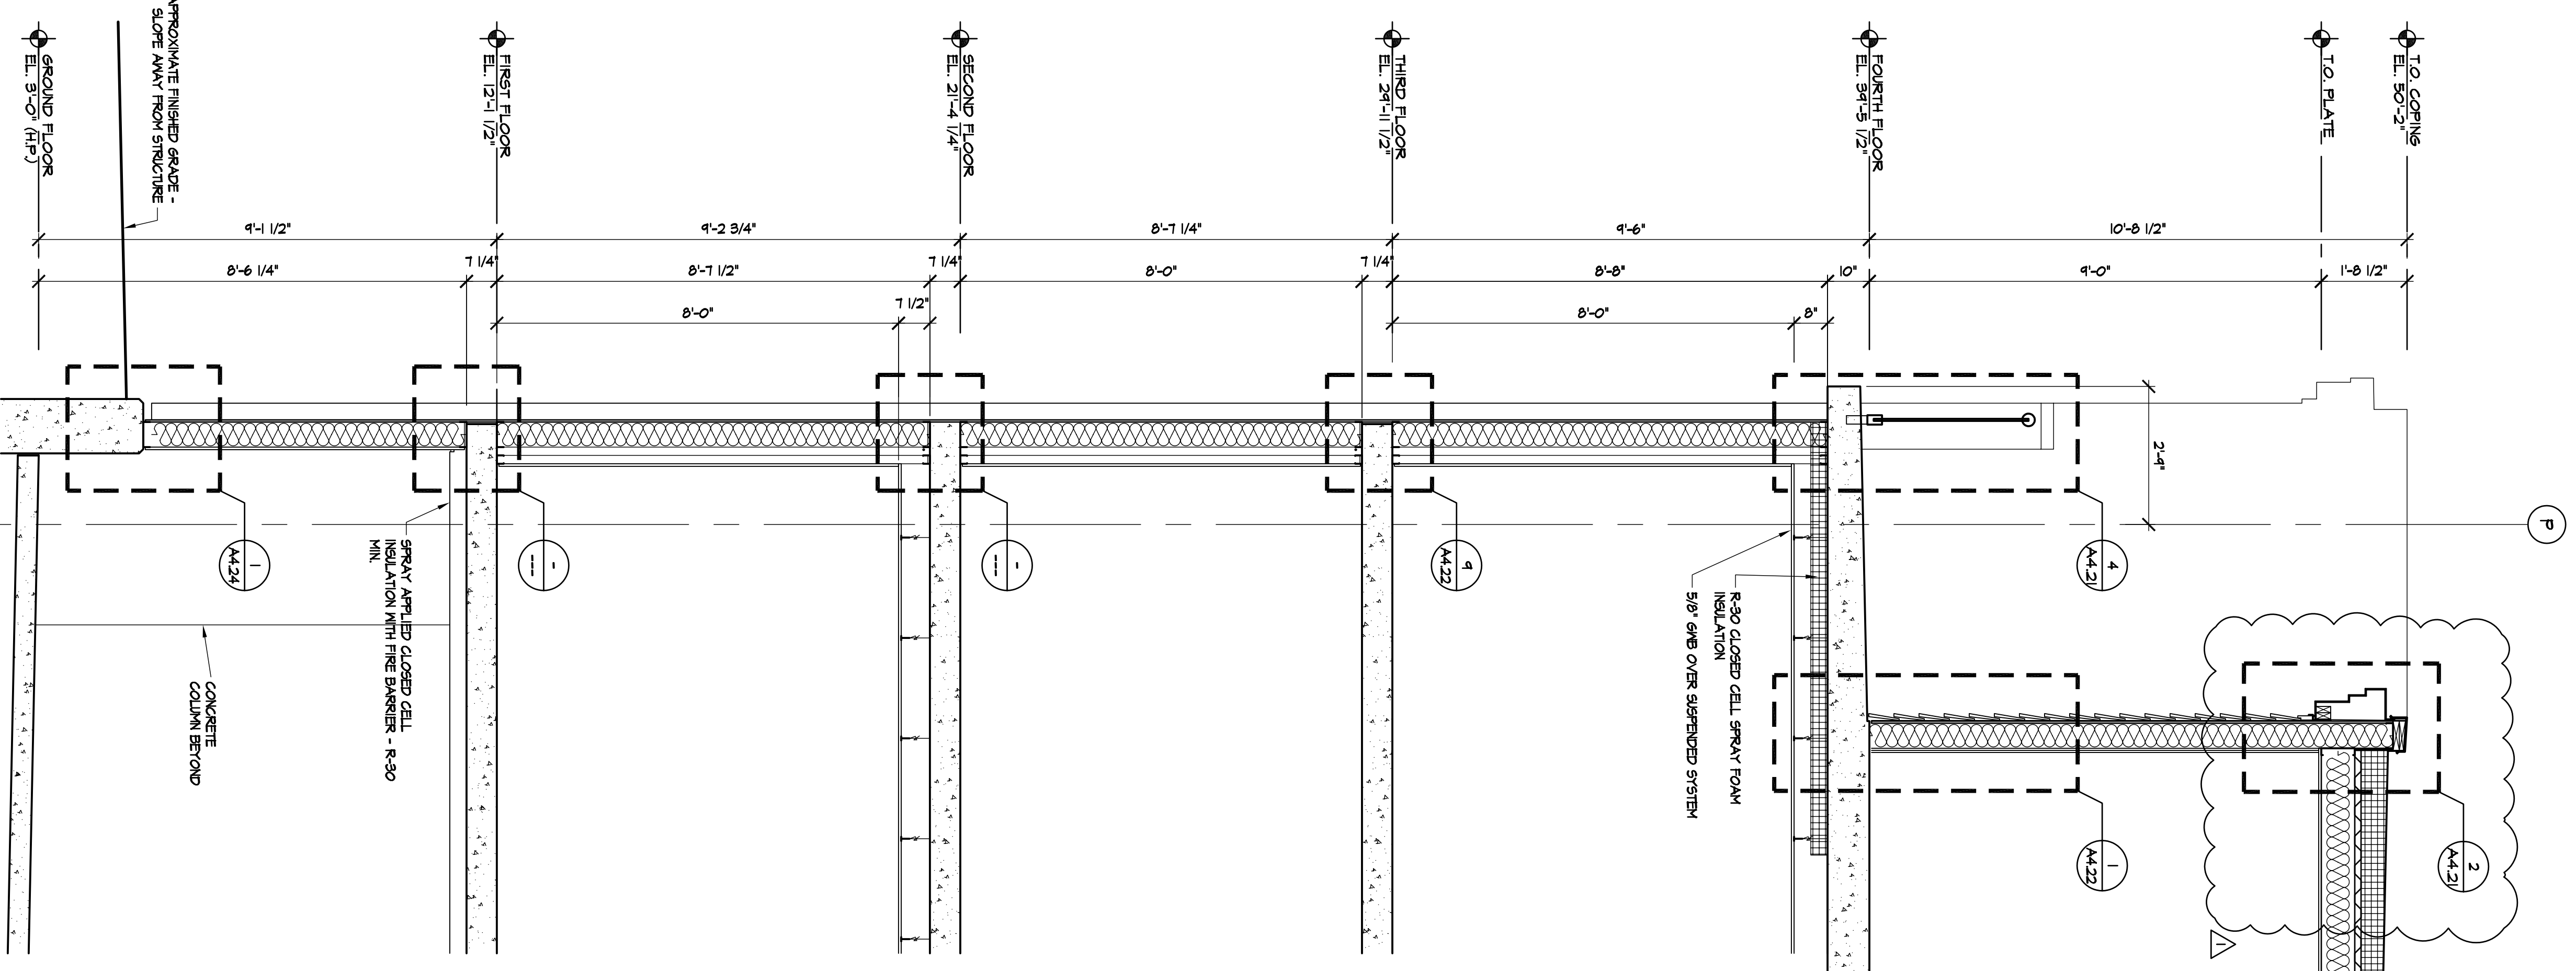

01 WALL SECTION
SCALE: 1/2" = 1'-0"



02 WALL SECTION
SCALE: 1/2" = 1'-0"

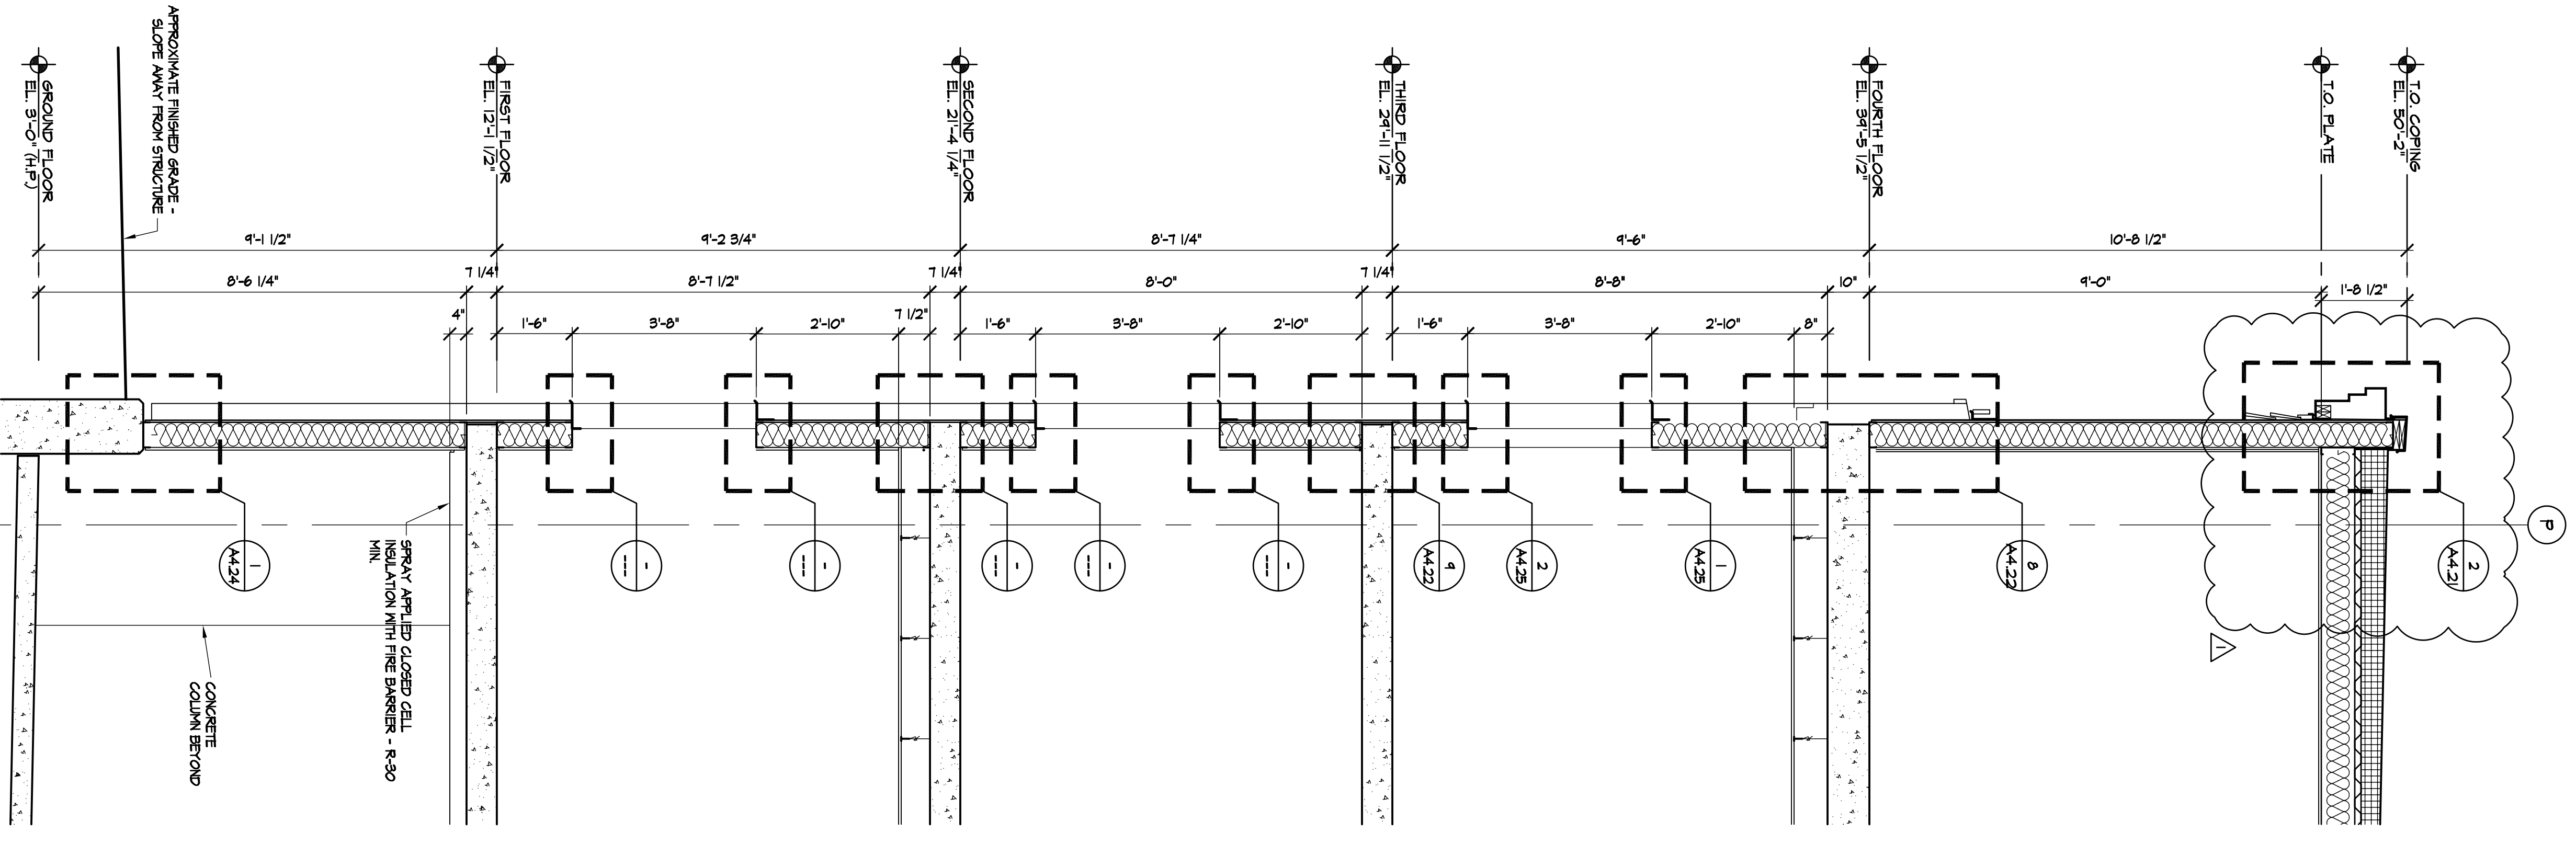

03 WALL SECTION
SCALE: 1/2" = 1'-0"